


KV. 48 "ÄNGEN TOMT N:R 1 MALMÖ."  
VARMVATTENLEDNINGAR.

10/37.

16/53.  
2.

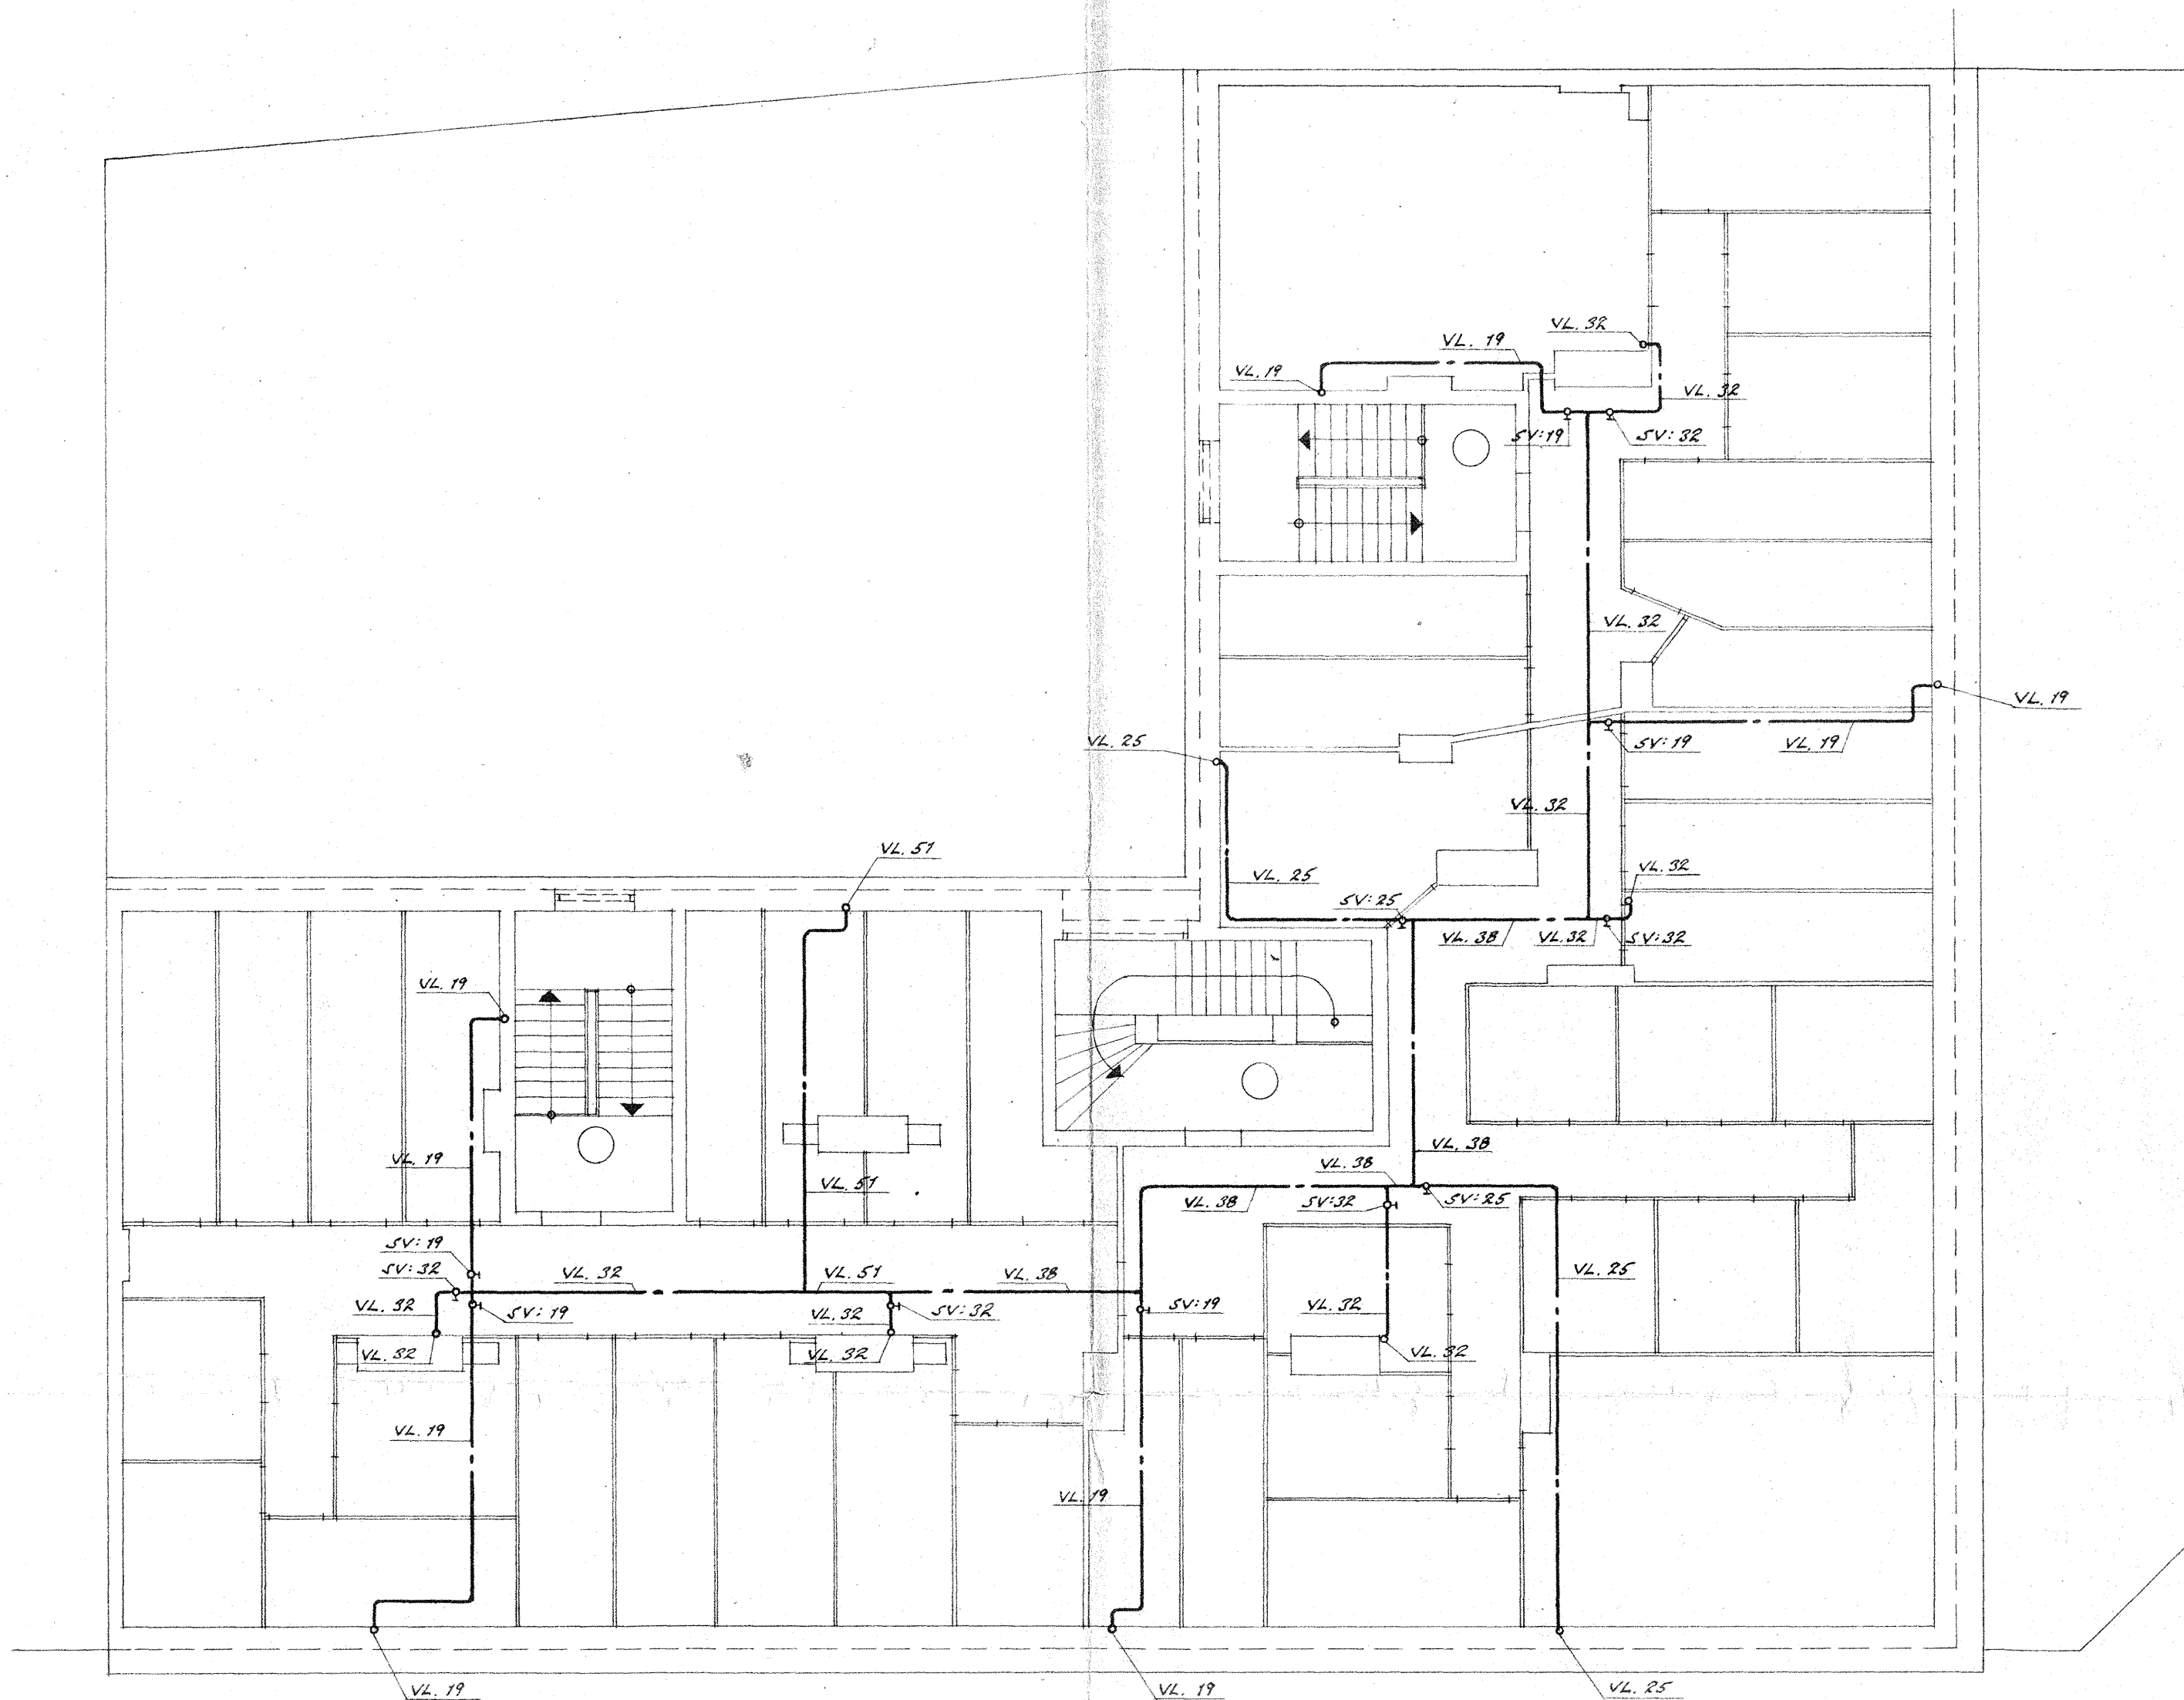

VINDEN



SKALA 1:100.

MALMÖ 1 APRIL 1953.

Oscar Lundins Ingeniörbyrå

*Oscar Lundin*  
Gust. Ad. Torg 45 Tel. 10428  
Kontor Malmö 1950  
Bostad Lund 10428