



KV. 48 "ÄNGEN" TOMT N:R 1 MALMÖ. CIRKULATIONSLEDNINGAR.

10/37. 16/53.
1.

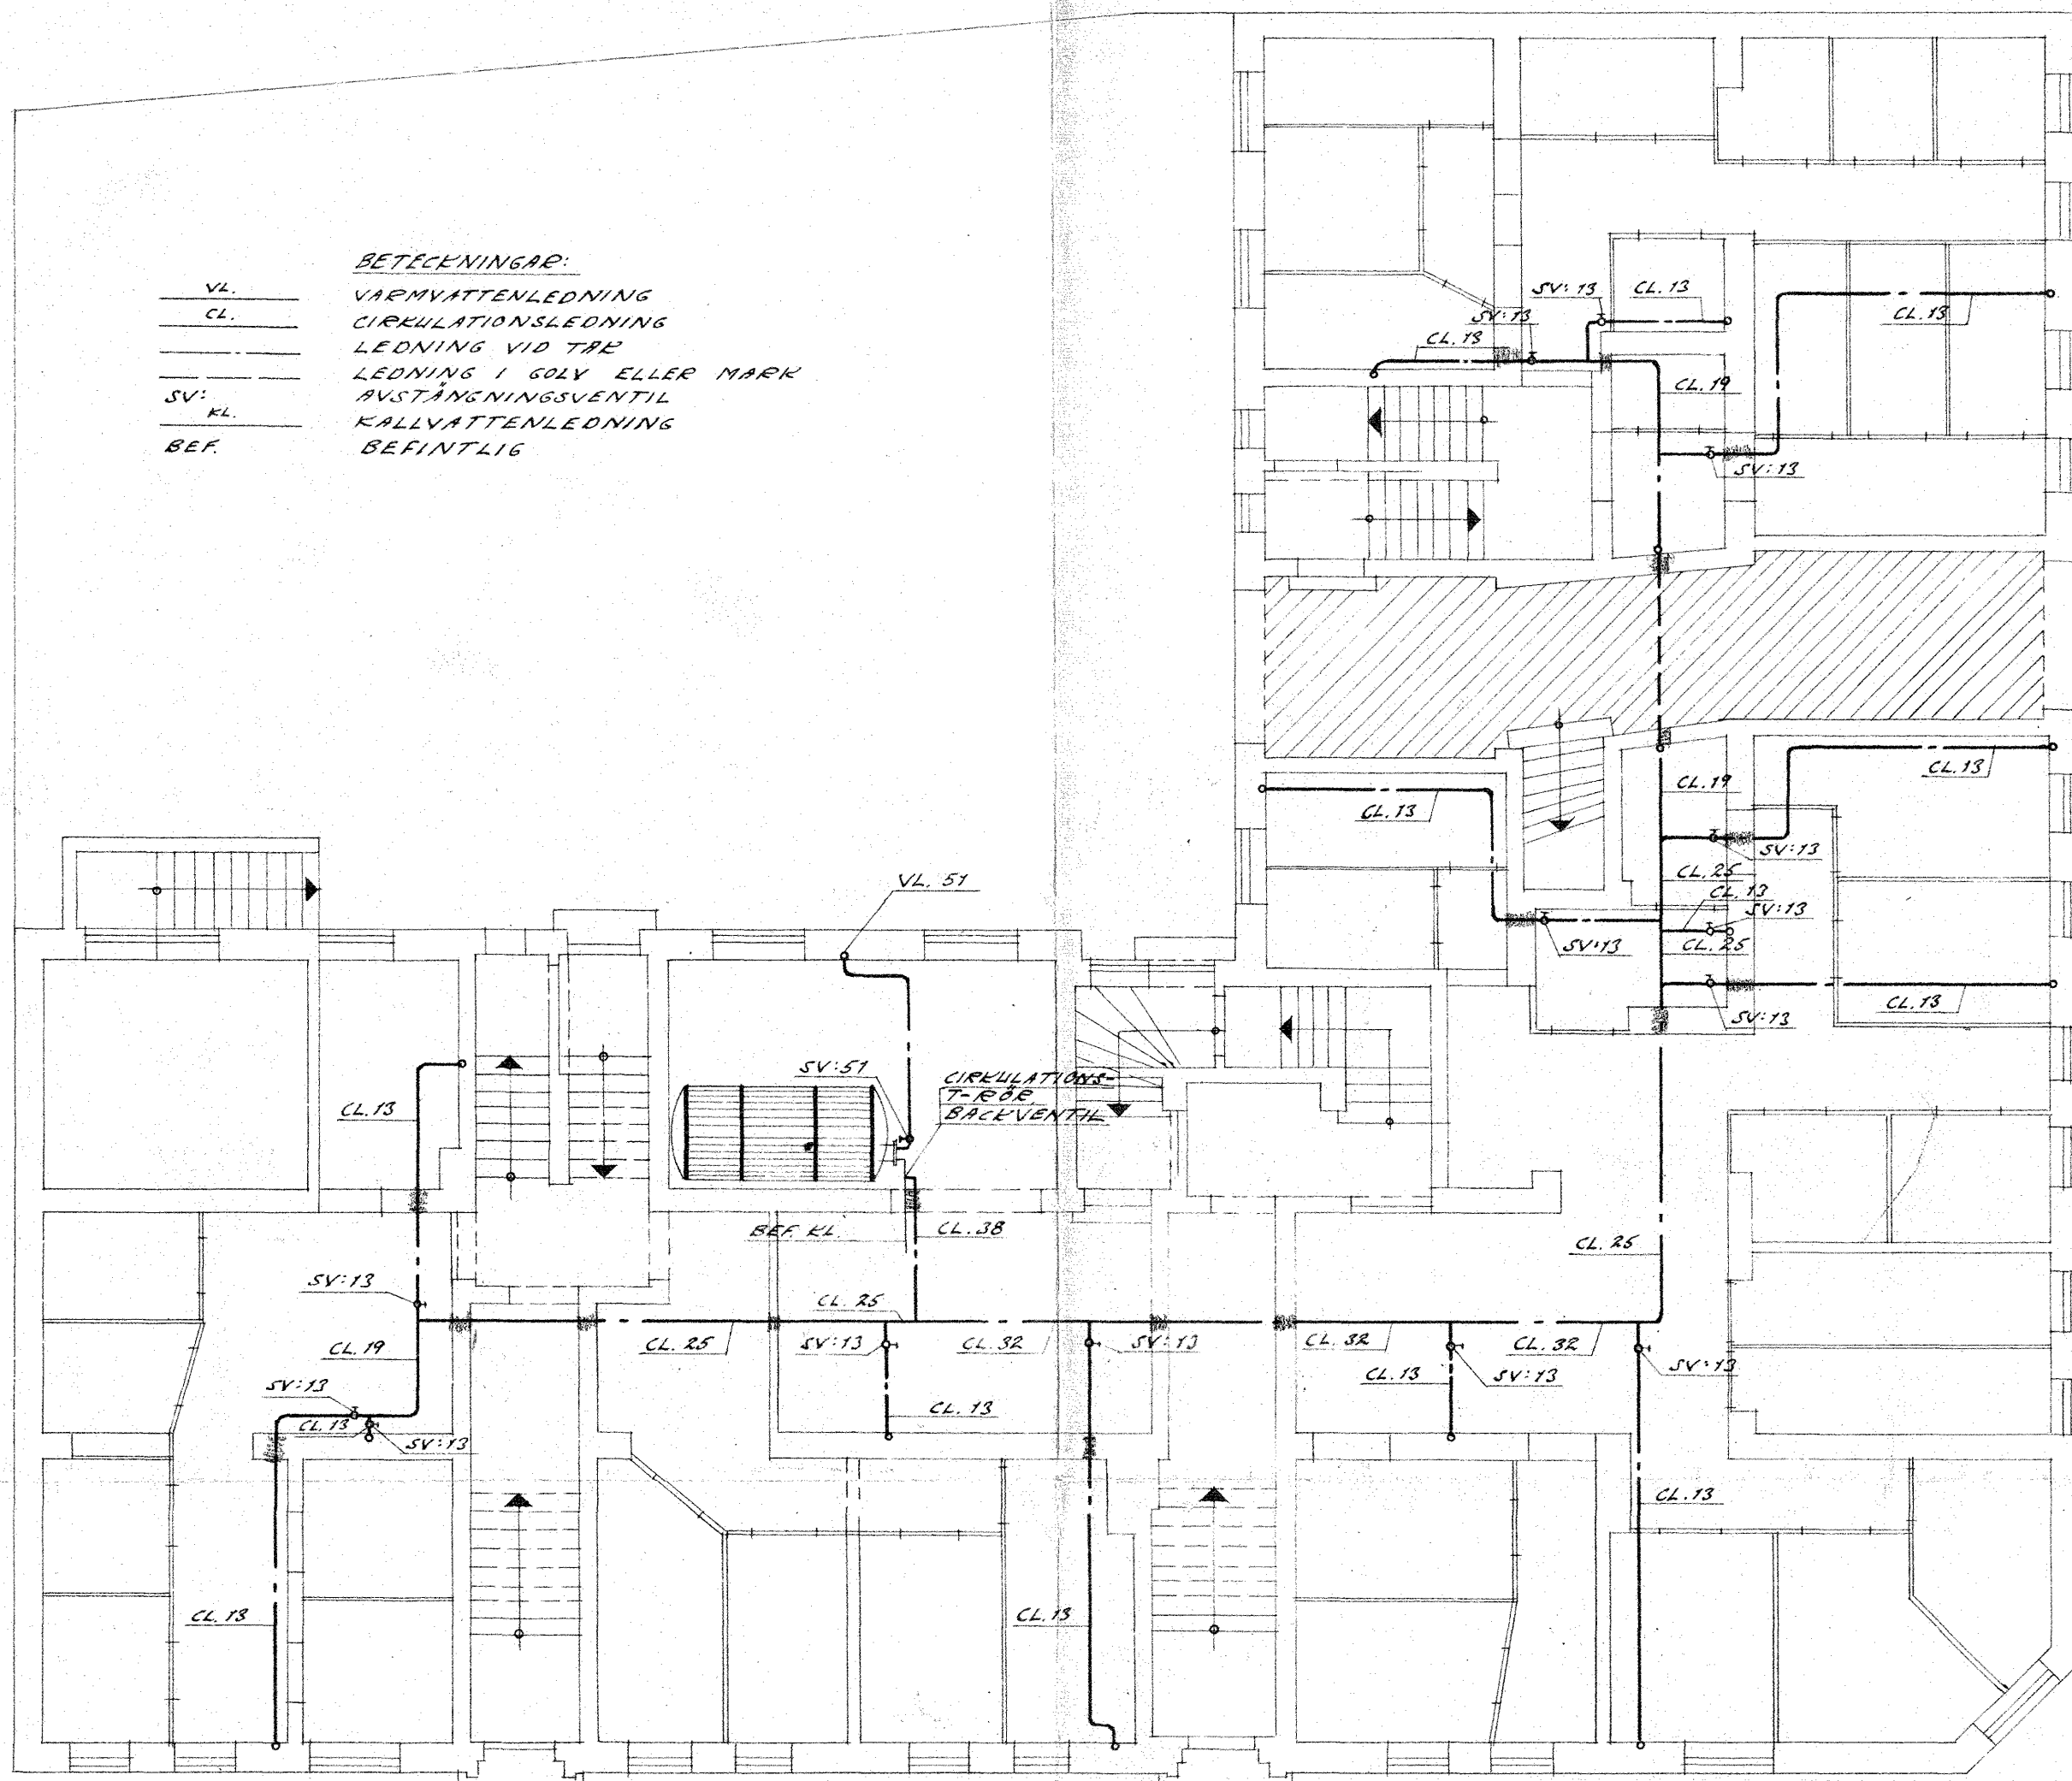

"KÄLLAREN

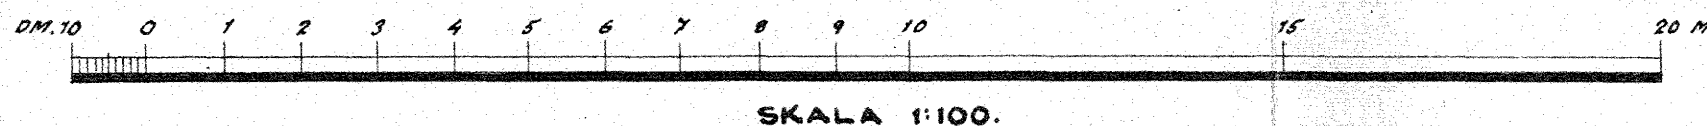

MALMÖ 1 APRIL 1953.
Oscar Sundins Ingeniörsbyrå
Oscar Sundin
Gust. Ad. Torg 45 Tel. 10428
Kontor Malmö 19580
Bostad Lund 10428